


MOHAMED SATHAK DASTAGIR TEACHER TRAINING COLLEGE,

S.NO:344/2A, 345/2B, COLLECTORATE CAMPUS, PATTINAMKATHAN, RAMANATHAPURAM, RAMANATHAPURAM TALUK & DISTRICT.

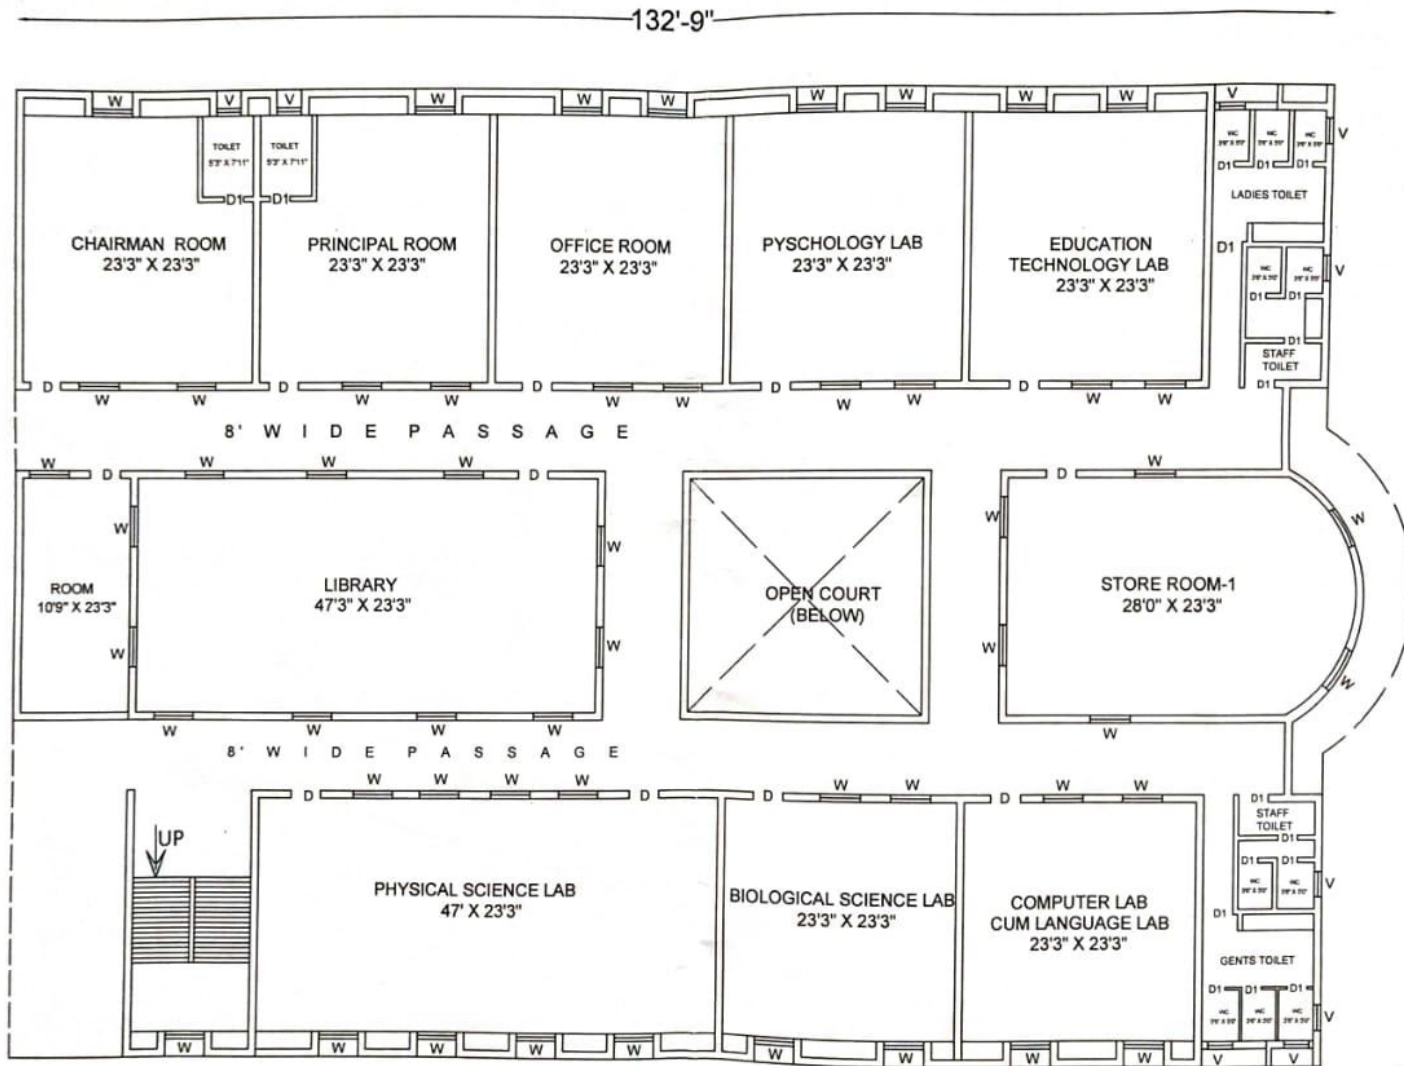


GROUND FLOOR PLAN

JUNIOR ENGINEER, P.W.D
Buildings (C & M) Section I
Damped

G. Ramakrishnan
G. Ramakrishnan, 22/09/21
Chartered Engineer & Approved Valuer
Panel Engineer - T.N. Pub. Bldgs. Licn. Act
Panel Valuer - IB/SBI/BOVTMS/CUB/TIC Ltd.,
#131, Railway Feeder Road, Ramanathapuram - 623504.
+914567 - 225657 / 9344325657 / ranki@emmar.in / www.emmar.in

MOHAMED SATHAK DASTAGIR TEACHER TRAINING COLLEGE,

S.NO:344/2A, 345/2B, COLLECTORATE CAMPUS, PATTINAMKATHAN, RAMANATHAPURAM, RAMANATHAPURAM TALUK & DISTRICT.

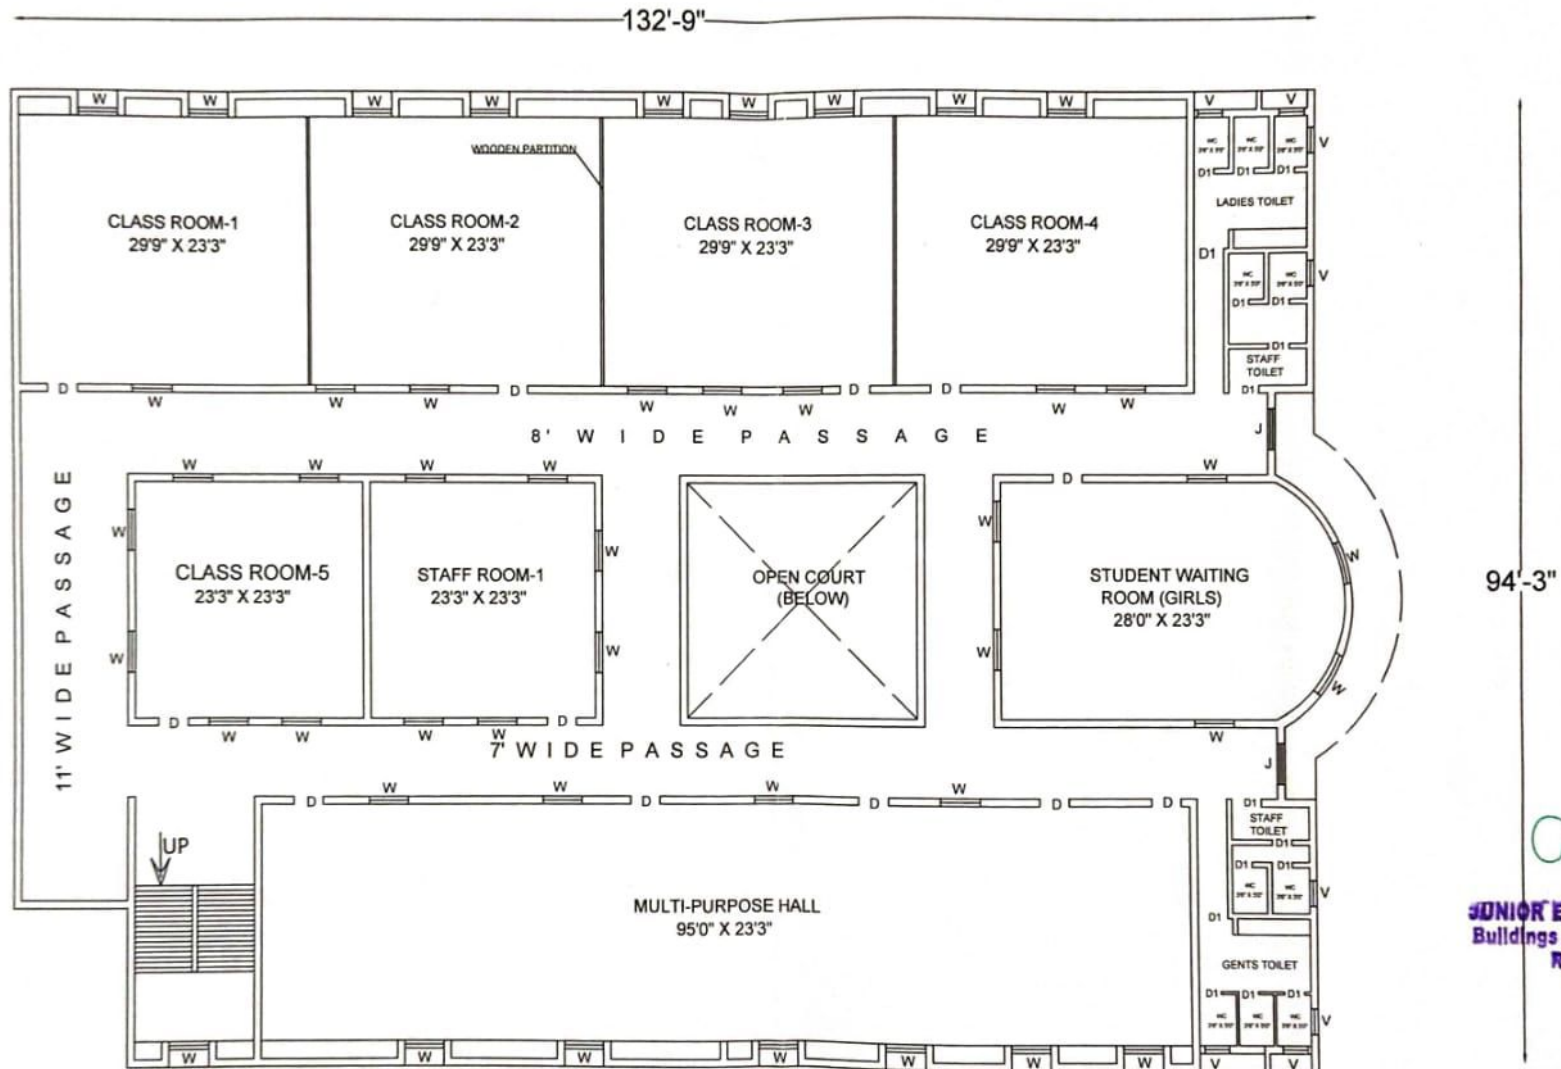


FIRST FLOOR PLAN

JUNIOR ENGINEER, P.W.D
Buildings (C & M) Section I.
Ramanad.

G. Ramakrishnan
G. Ramakrishnan, BEZULU
Chartered Engineer & Approved Valuer
Panel Engineer - T.N. Pub. Bldgs. Licn. Act
Panel Valuer - IB/SBI/BOITMB/CUBITIC Ltd.
#131, Railway Feeder Road, Ramanathapuram - 623504.
+914567 - 225657 / 8344325657 | ramk@emmar.in | www.emmar.in

MOHAMED SATHAK DASTAGIR TEACHER TRAINING COLLEGE,

S.NO:344/2A, 345/2B, COLLECTORATE CAMPUS, PATTINAMKATHAN, RAMANATHAPURAM, RAMANATHAPURAM TALUK & DISTRICT.

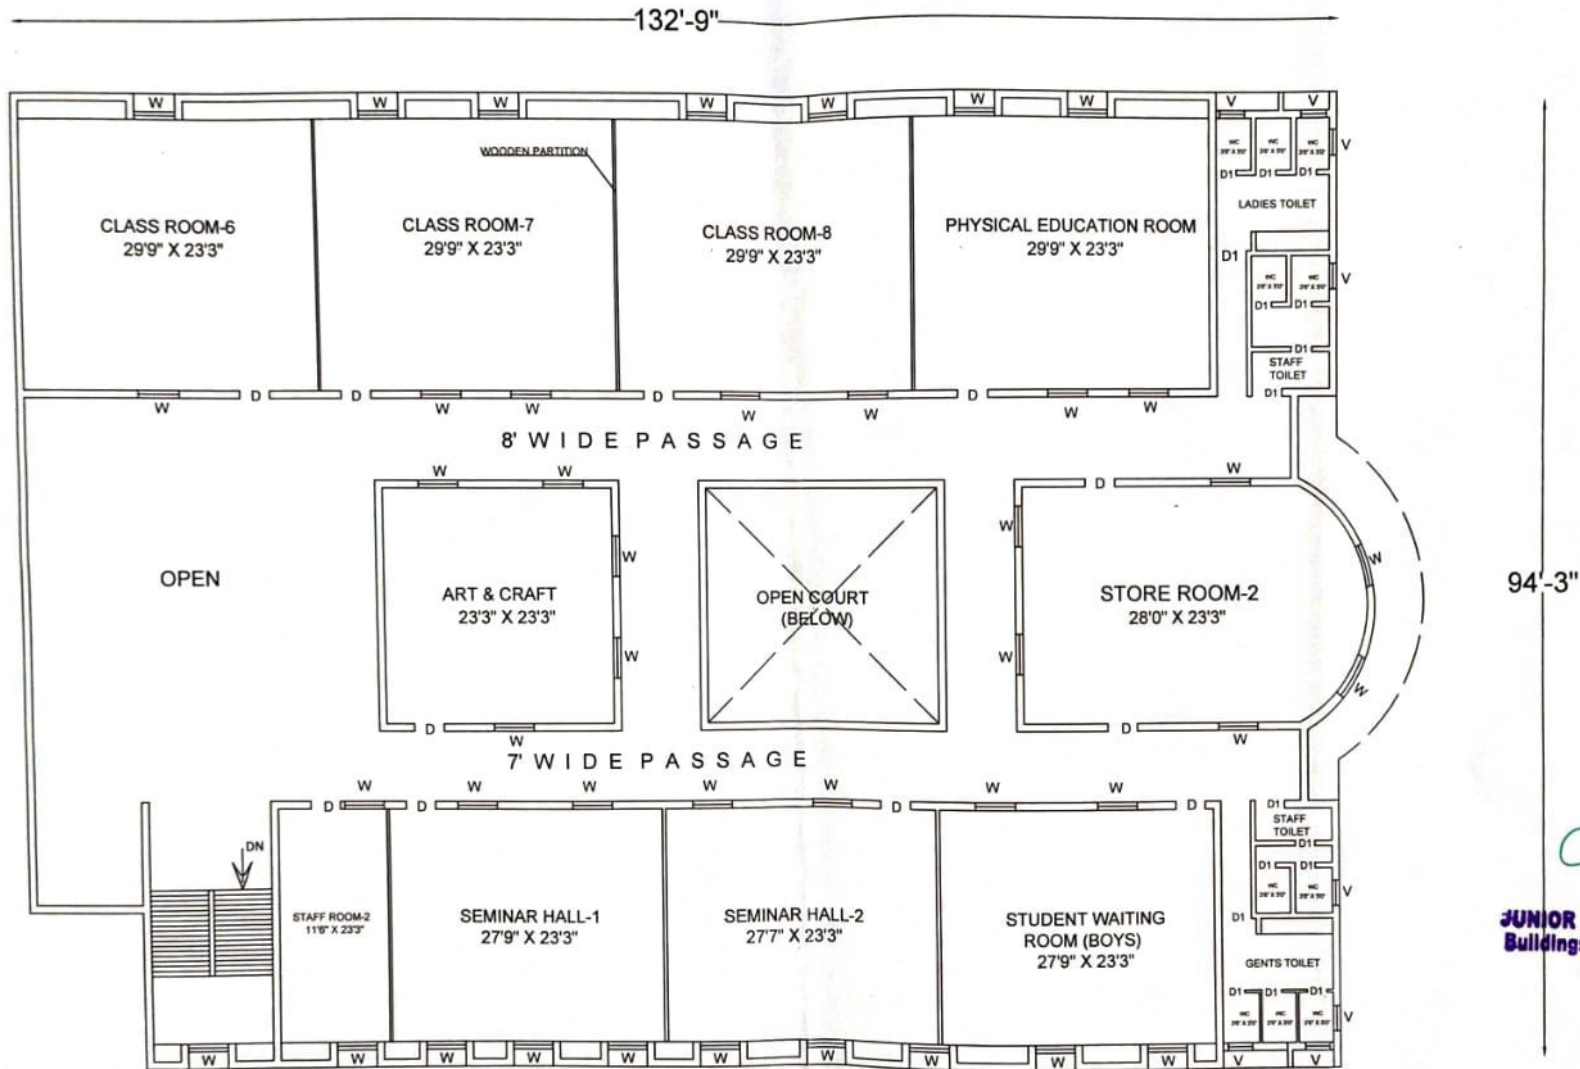

SECOND FLOOR PLAN

94'-3"

[Signature]
JUNIOR ENGINEER, P.W.D
 Buildings (C & M) Section I
 Ramnad.

[Signature]
G. Ramakrishnan, REGISTERED ENGINEER
 Chartered Engineer & Approved Valuer
 Panel Engineer - T.N.Pub-Bldgs Licn. Act
 Panel Valuer - (B/SBI/BOV/TMB/CUB/TIC Ltd.,
 #131, Railway Feeder Road, Ramanathapuram - 623504.
 +914567 - 225657 / 9344325657 / ramki@emmar.in / www.emmar.in